

4  
699  
700

600

500

400

300

200

4  
699  
100

603  
800

900



604  
000

100

200

300

400  
604

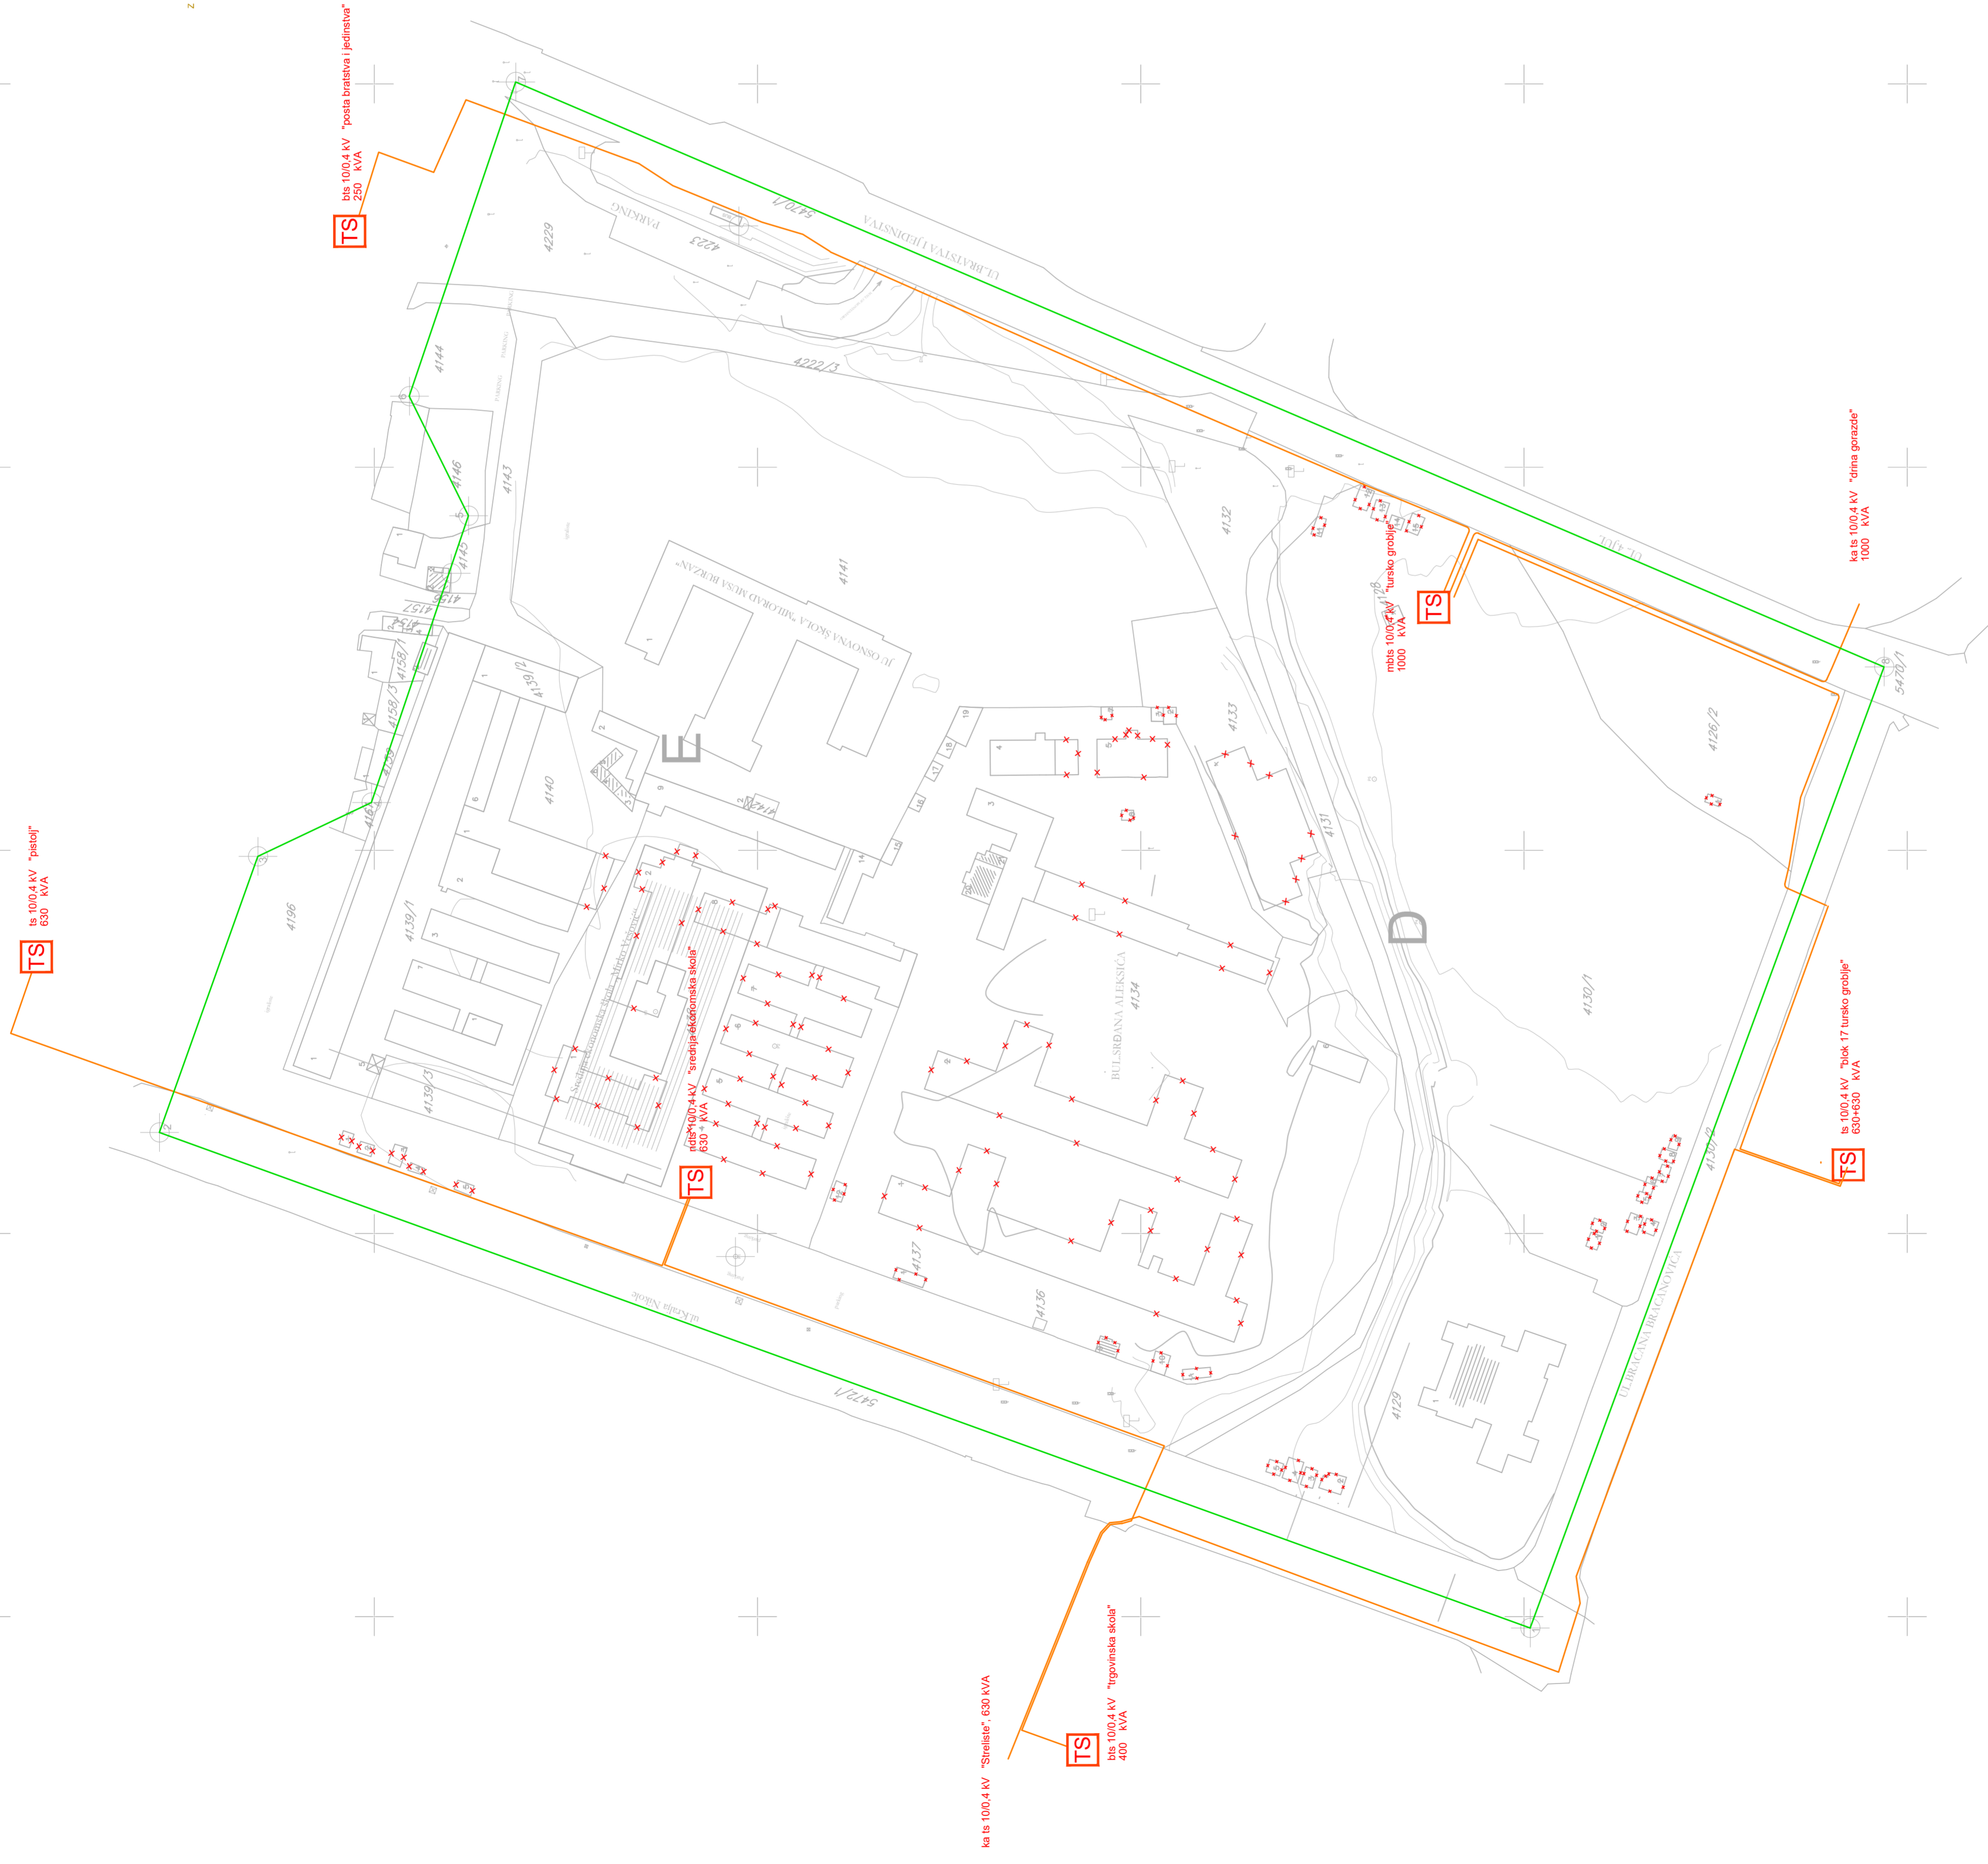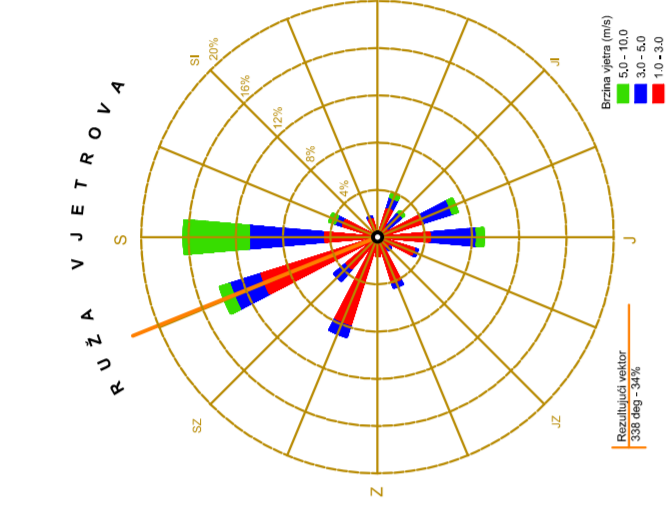

GRANICA ZAHVATA DUP-a  
 1 X=6603897.04 Y=4699298.37  
 2 X=6604026.36 Y=4699656.05  
 3 X=6604098.41 Y=4699630.35  
 4 X=6604112.47 Y=4699600.71  
 5 X=6604187.34 Y=4699575.40  
 6 X=6604218.52 Y=4699590.82  
 7 X=6604300.54 Y=4699565.09  
 8 X=6604147.89 Y=4699206.02

DUP „POBREŽJE - ZONE D i E”, PODGORICA

**LEGENDA**

TS 10/0.4 kV

ELEKTROVOD 10 kV

ELEKTROINSTALACIJE  
 POSTOJEĆE STANJE

R 1: 1000 list broj 14a

NOSILAC IZRADE PLANSKE DOKUMENTACIJE	<b>ARHIENT</b> DOO PODGORICA		
NARUČILAC	AGENCIJA ZA IZRADNJU I RAZVOJ PODGORICE - PODGORICA		
FAZA	ELEKTROENERGETSKA INFRASTRUKTURA		
NAZIV FIRME	JAWEL CG DOO - DANILOVGRAD		
ODGOVORNI PLANER	dipl. ing. el. BUDIMIR VOROTOVIĆ		
DIREKTOR	dipl. ing. el. BUDIMIR VOROTOVIĆ		
DATUM novembar 2018	POSTOJEĆE STANJE	RAZMERA 1 : 1000	BROJ LISTA 14a